

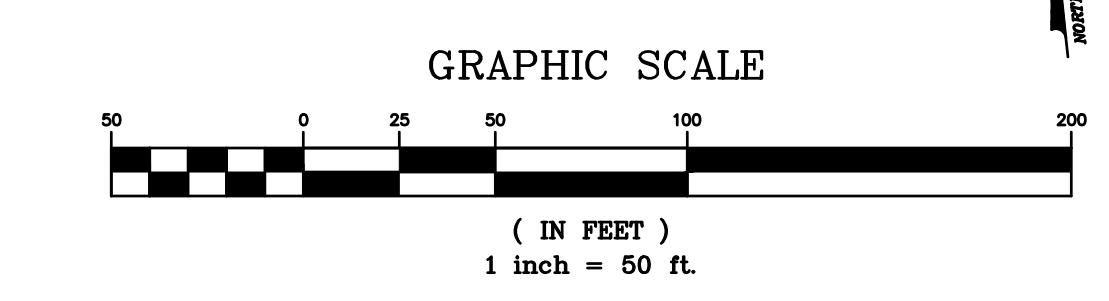
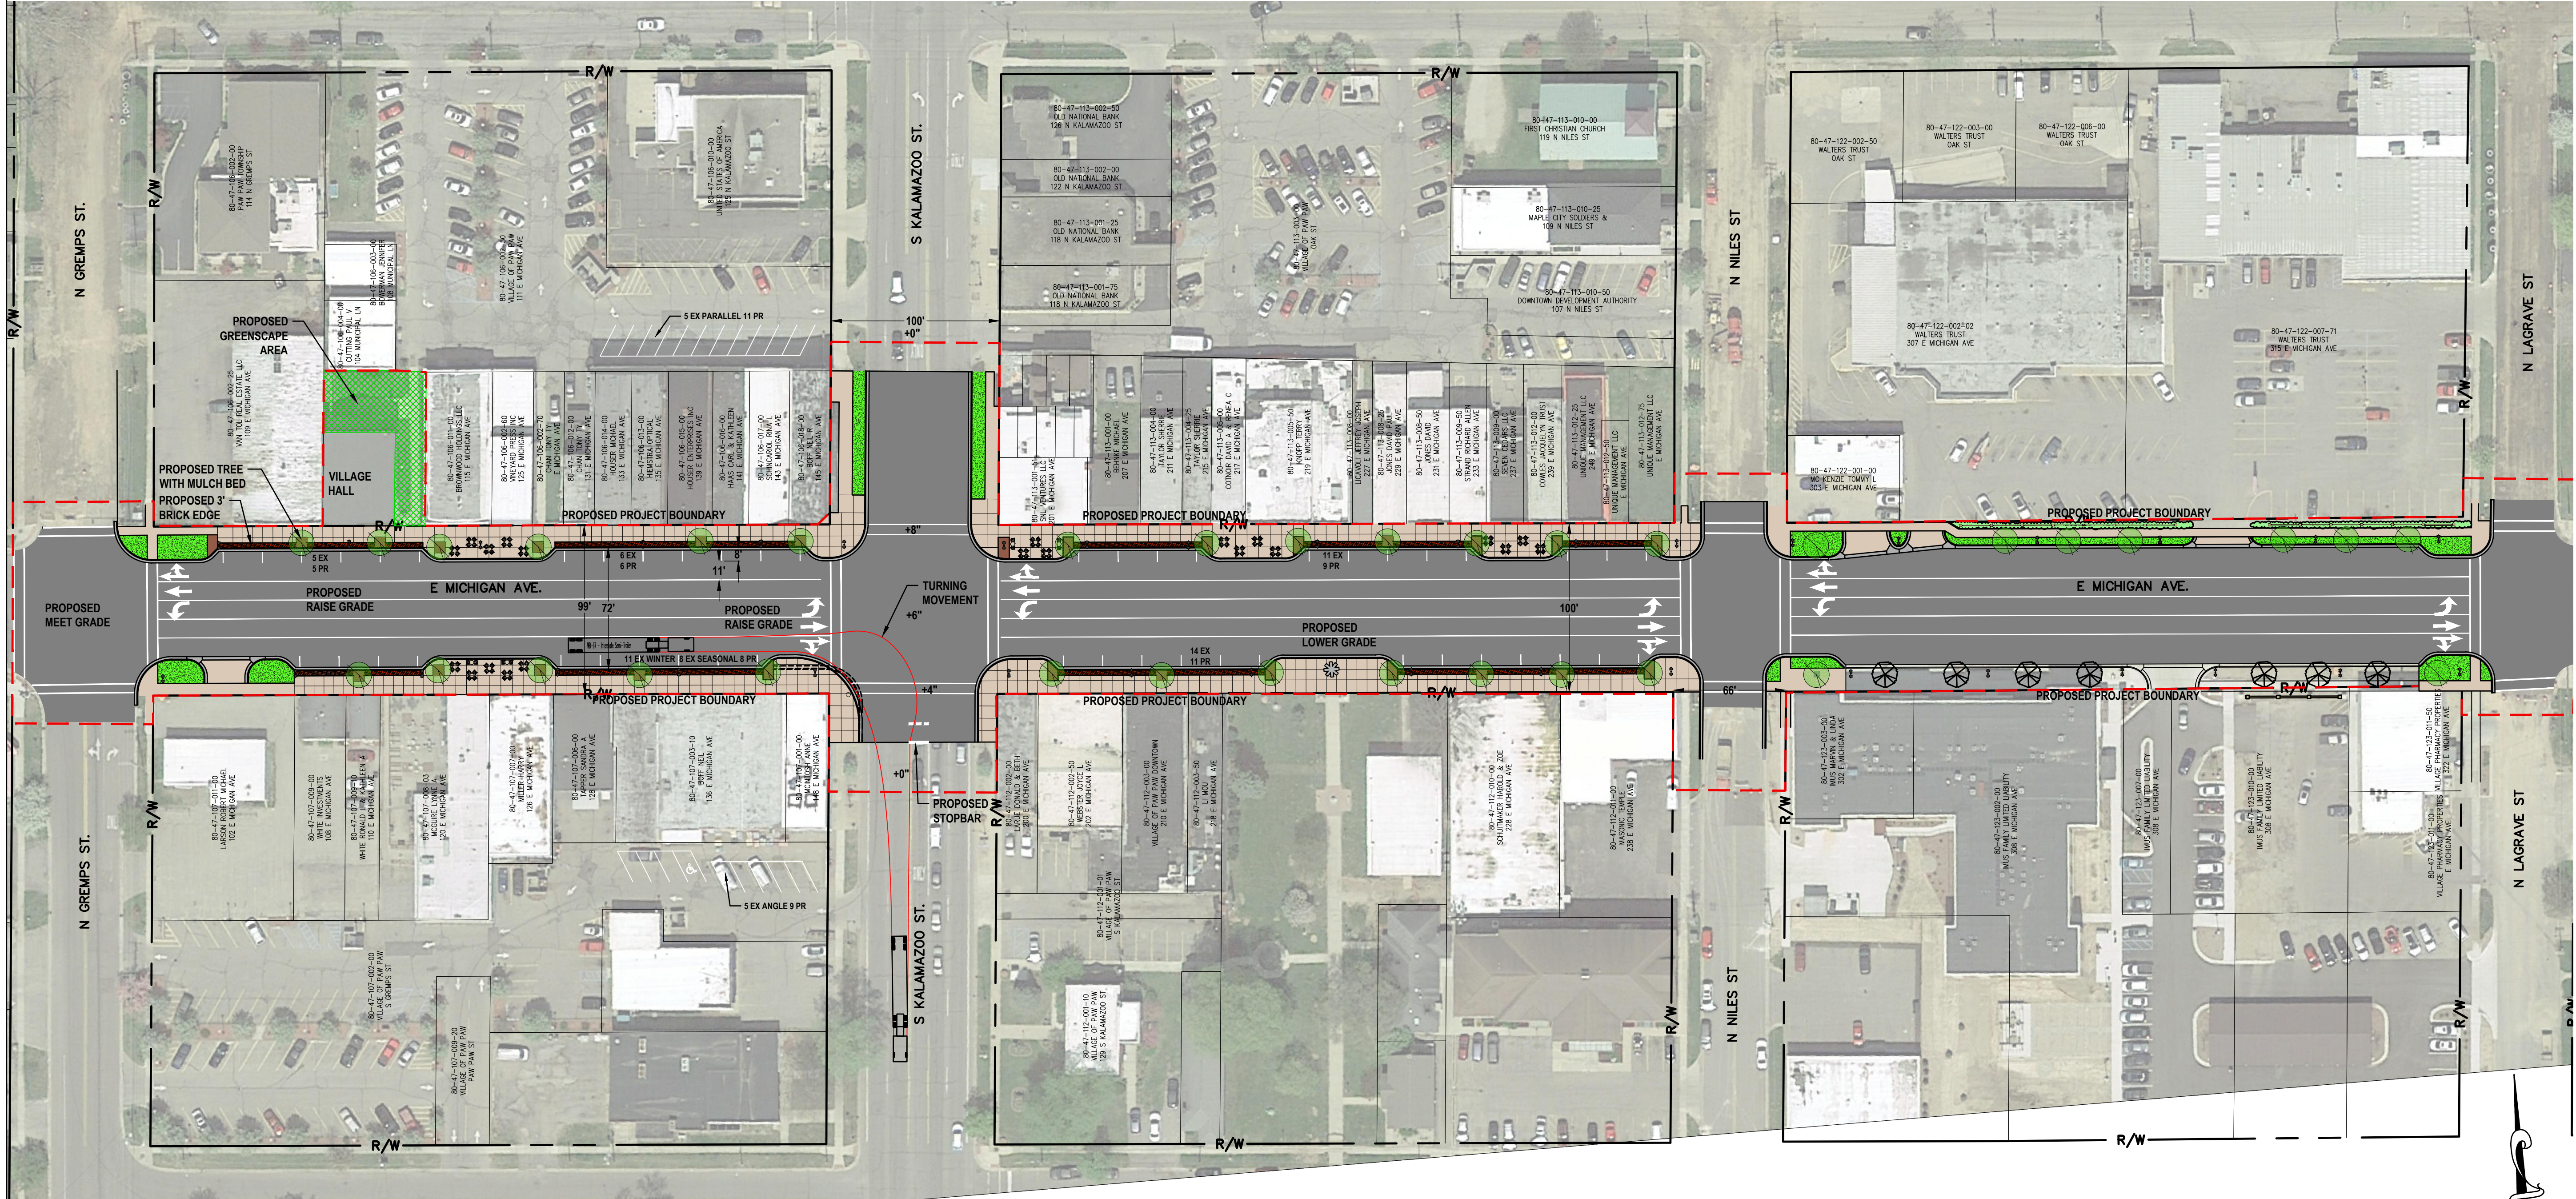
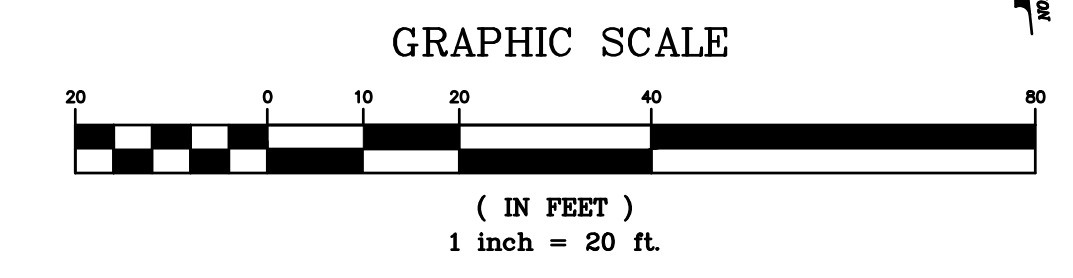
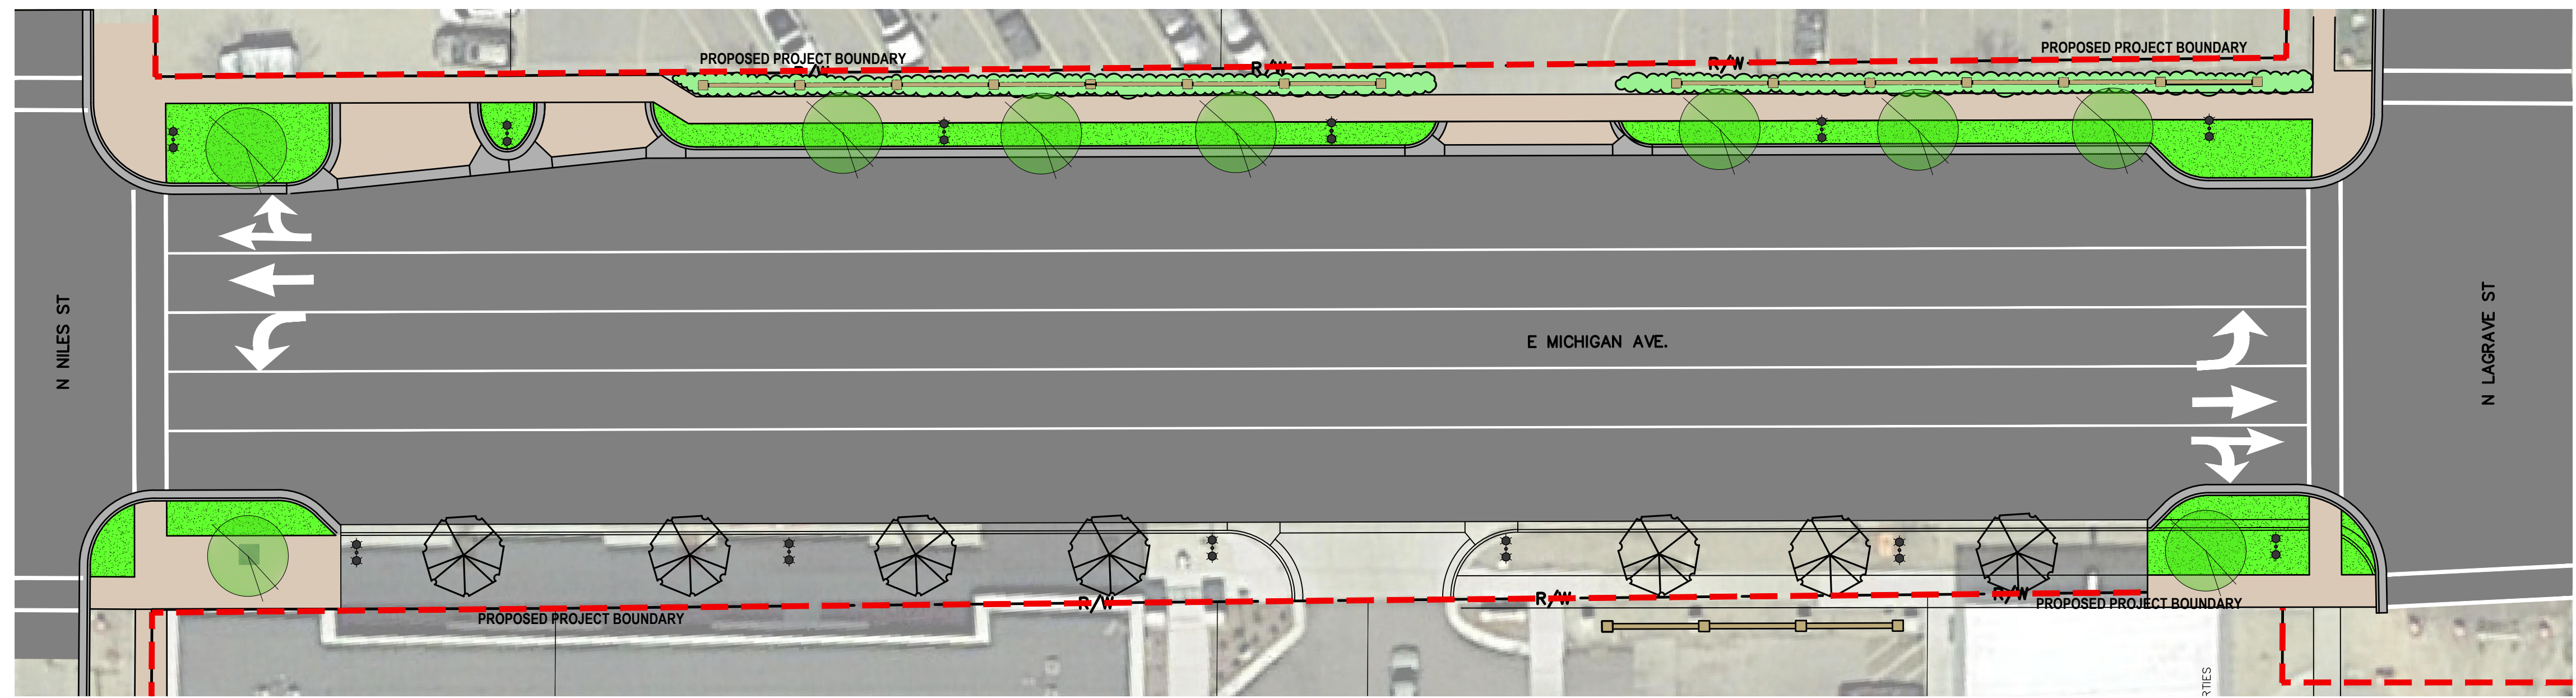


PARKING SPACES
EXISTING SPACES (EX) = 57
PROPOSED SPACES (PR) = 59

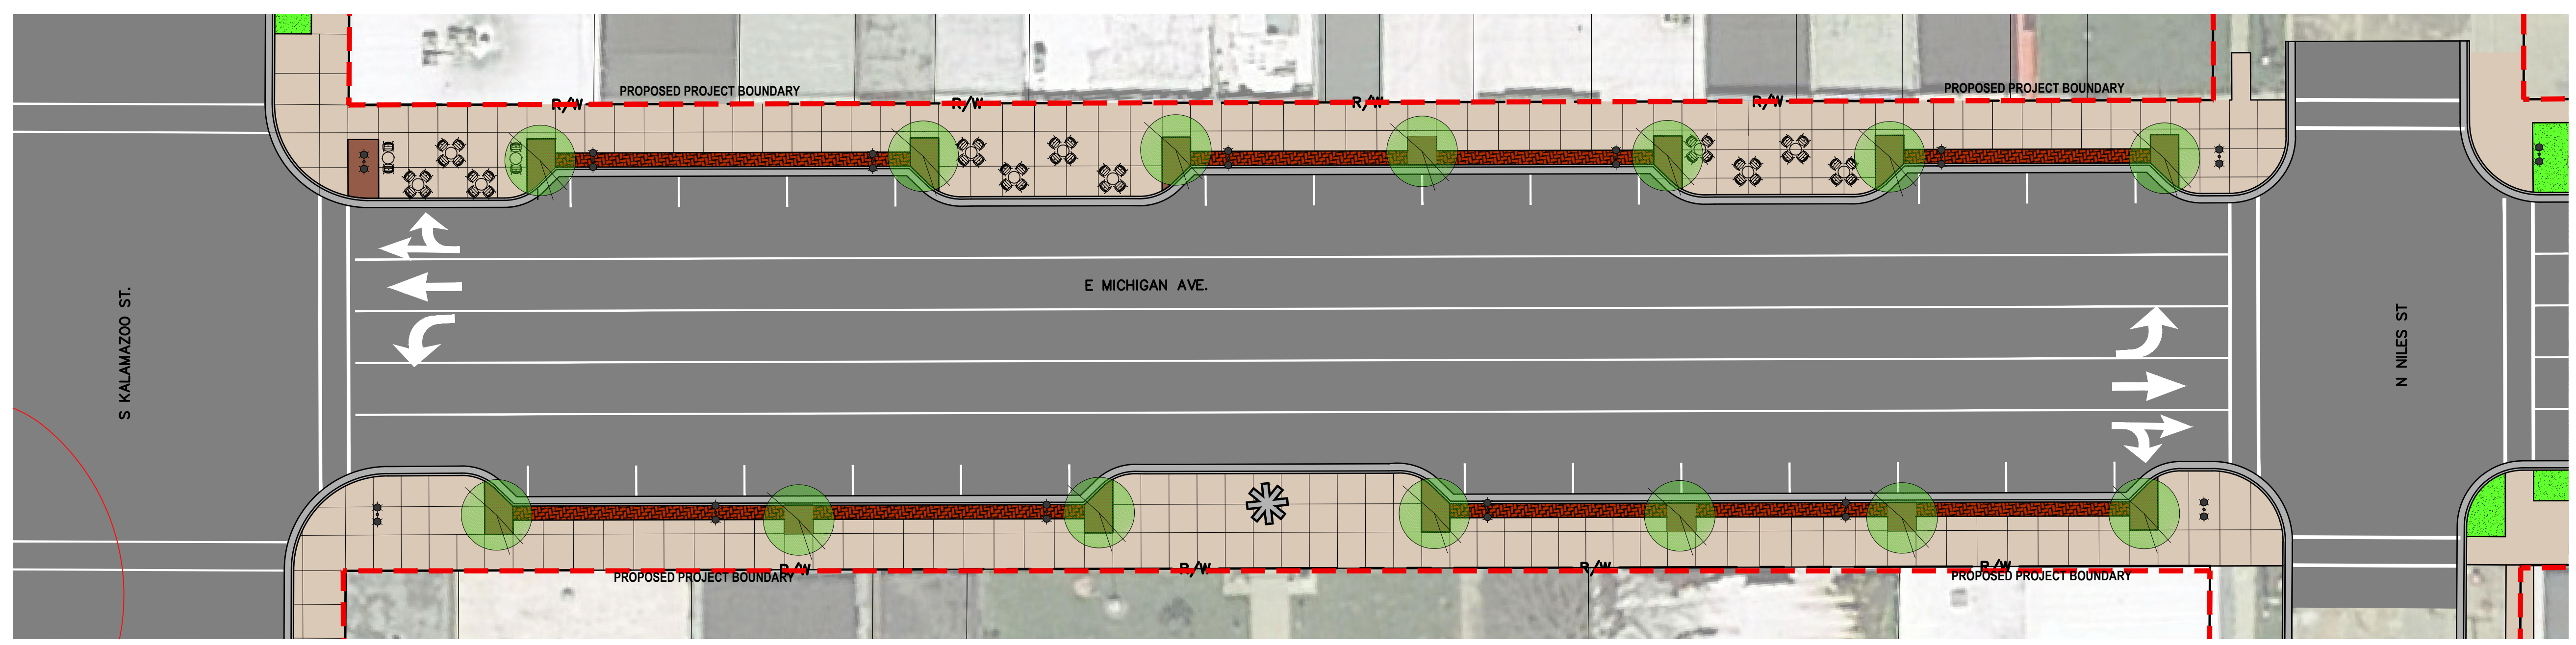

NO.	REVISION DESCRIPTION:	BY:	DATE:
-----	-----------------------	-----	-------

SHEET TITLE:
DRAWN BY:
GOG/KB
DESIGNED BY:
KB
PM REVIEW:
KB
QA/QC REVIEW:
DATE:
NOV 2019
SEAL:
SIGNATURE:
DATE:
SCALE:
HORZ: **1"=50'**
VERT: **N/A**
ACI JOB #
18-1687
SHEET NO.
1 of 3

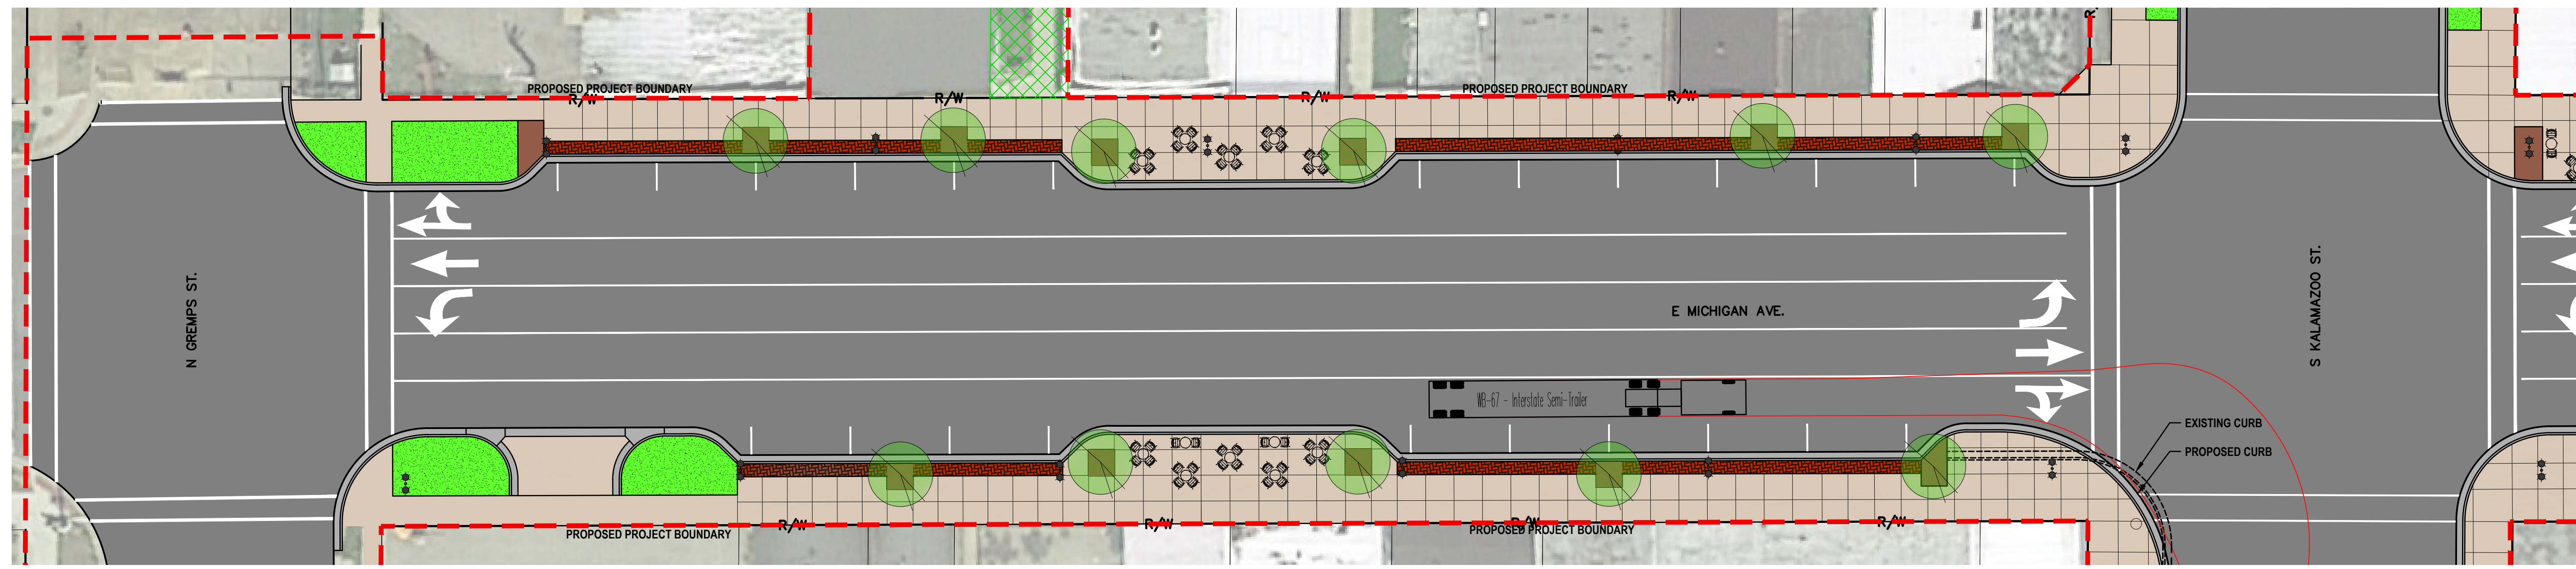

ABONMARCHÉ
 15 West Main Street
 Benton Harbor, MI 49023
 T 269.927.2295
 F 269.927.1017
 abonmarche.com

Clayton Hobart Lafayette South Haven Vassar
 Engineering Architecture Land Surveying

**VILLAGE OF PAW PAW
 STREETSCAPE
 EAST MICHIGAN AVENUE
 STREETSCAPE**

PROJECT:
**CONCEPT A
 ENLARGED PLAN**

SHEET TITLE:
 DRAWN BY:
GOG/KB
 DESIGNED BY:
KB
 PM REVIEW:
KB
 QA/QC REVIEW:
 DATE:
NOV 2019
 SEAL:

SIGNATURE:
 DATE:

SCALE:
 HORIZ: **1"=20'**
 VERT: **N/A**
 ACI JOB #
18-1687

SHEET NO.
2 of 3

NO.	REVISION DESCRIPTION:	BY:	DATE:

C:\projects\18-1687-Village of Paw Paw - Streetscape\18-1687-Village of Paw Paw - Streetscape\18-1687-Village of Paw Paw - Streetscape.dwg, 2/24/2019 10:52:57 AM, sheet 1 of 1



ABONMARCHÉ
 105 West Main Street
 Benton Harbor, MI 49923
 T 269.927.2295
 F 269.927.1017
 abonmarche.com

Cashan
 Hobart
 Lafayette
 Manatee
 South Haven
 Vulpiano

Engineering - Architecture - Land Surveying

**VILLAGE OF PAW PAW
 STREETSCAPE
 EAST MICHIGAN AVENUE
 STREETSCAPE**

**WB-67 AND SU-40
 TURNING TEMPLATES
 MAIN INTERSECTION**

PROJECT: WB-67 AND SU-40
 TURNING TEMPLATES
 MAIN INTERSECTION

SHEET TITLE: WB-67 AND SU-40
 TURNING TEMPLATES
 MAIN INTERSECTION

DRAWN BY: GOG/KB
 DESIGNED BY: KB
 PM REVIEW: KB
 QA/QC REVIEW: KB

DATE: NOV 2019

SEAL:

SIGNATURE:

DATE:

SCALE:
 HORIZ: 1"=20'
 VERT: N/A

ACI JOB #
18-1687

SHEET NO.
3 of 3

NO.	REVISION DESCRIPTION	BY:	DATE: