

ABONMARCHÉ
 Civil Engineering & Surveying
 15 West Main Street
 Benton Harbor, MI 49023
 T 269.927.2295
 F 269.927.1017
 abonmarche.com


**VILLAGE OF PAW PAW
 STREETScape
 EAST MICHIGAN AVENUE
 STREETScape**

PROJECT:

EXISTING CONDITIONS





SHEET TITLE:
 DRAWN BY:
GOG/KB
 DESIGNED BY:
KB
 PM REVIEW:
KB
 QA/QC REVIEW:
KB
 DATE:
DEC 2019
 SEAL:

SIGNATURE:
 DATE:
 SCALE:
 HORZ: 1"=50'
 VERT: N/A
 ACI JOB #
18-1687
 SHEET NO.
1 of 4

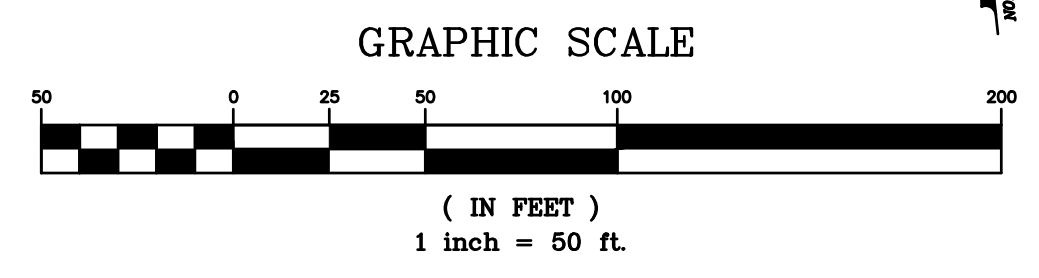

NO.	REVISION DESCRIPTION:	BY:	DATE:

C:\projects\18-1687-Village of Paw Paw - Streetscape\18-1687-Village of Paw Paw - Streetscape\18-1687-Village of Paw Paw - Streetscape.dwg, 12/11/2019 11:05:55 AM, User: gog, 1:1

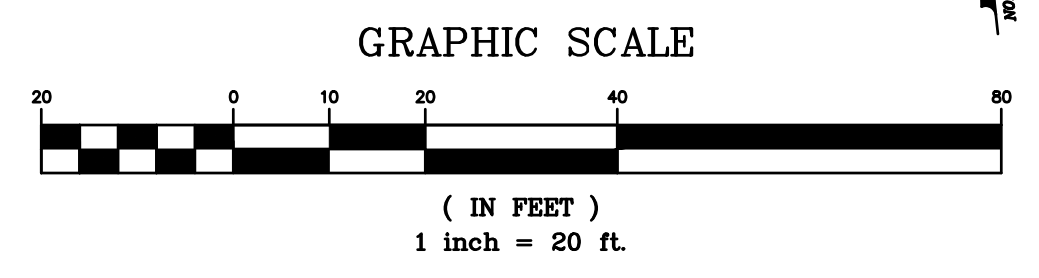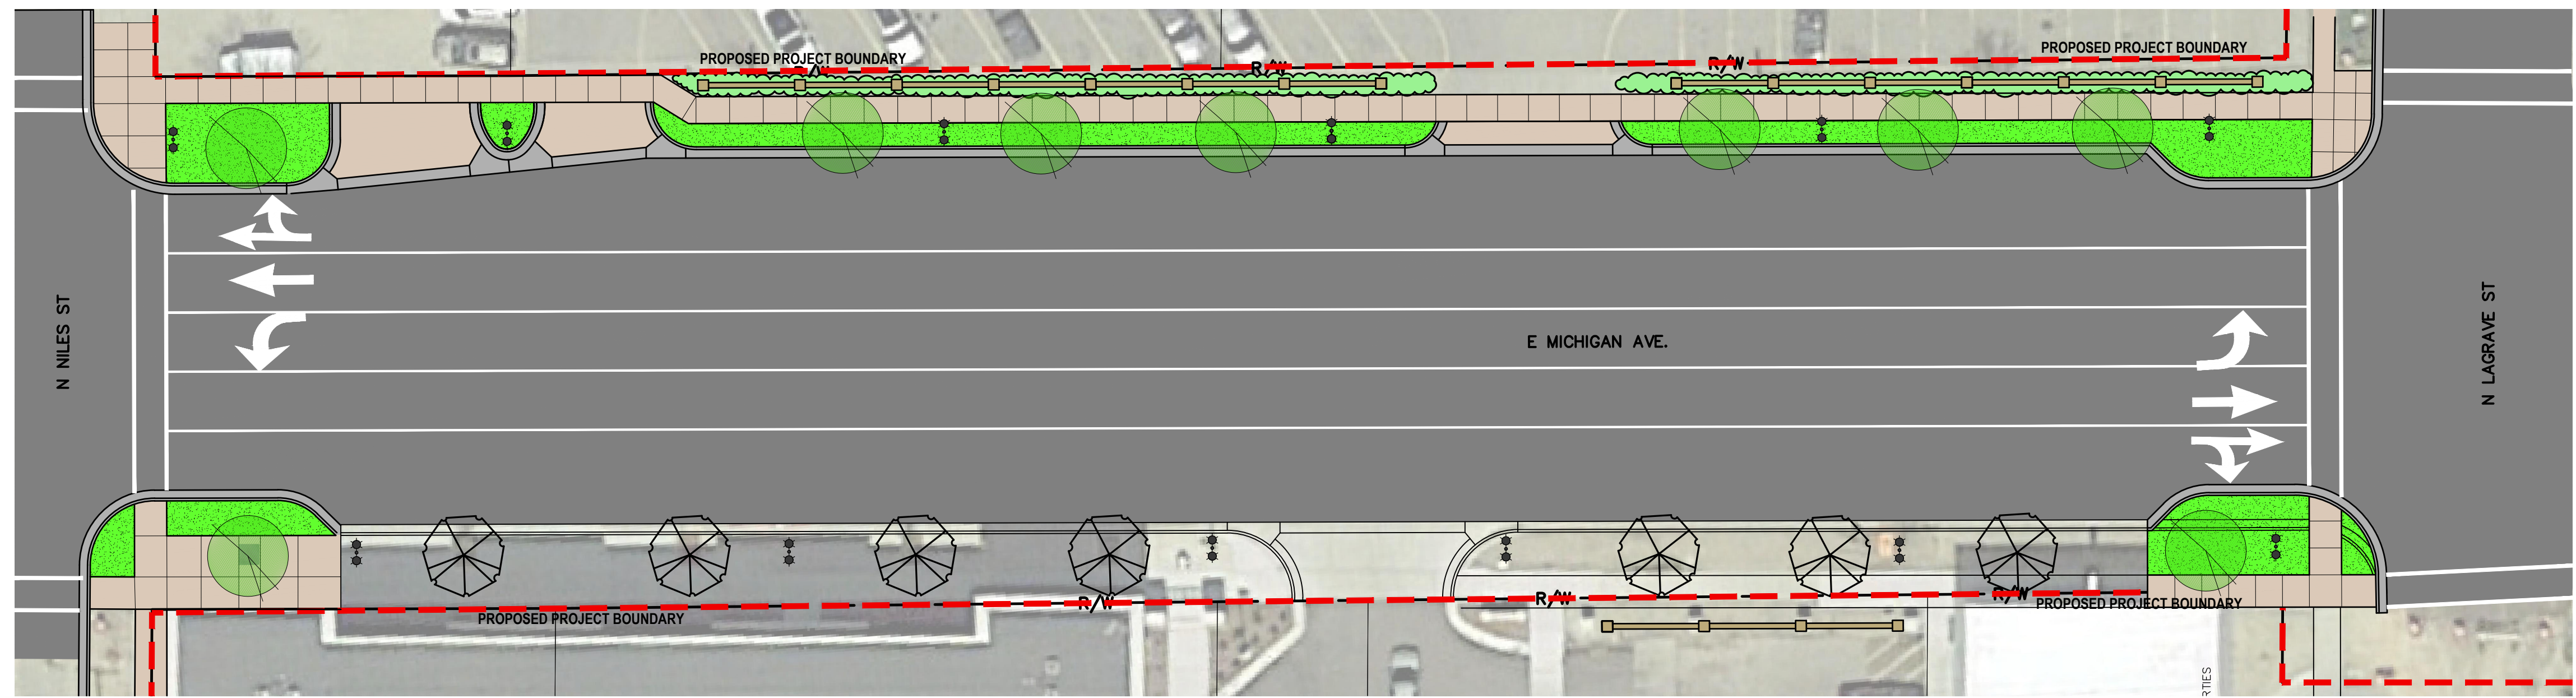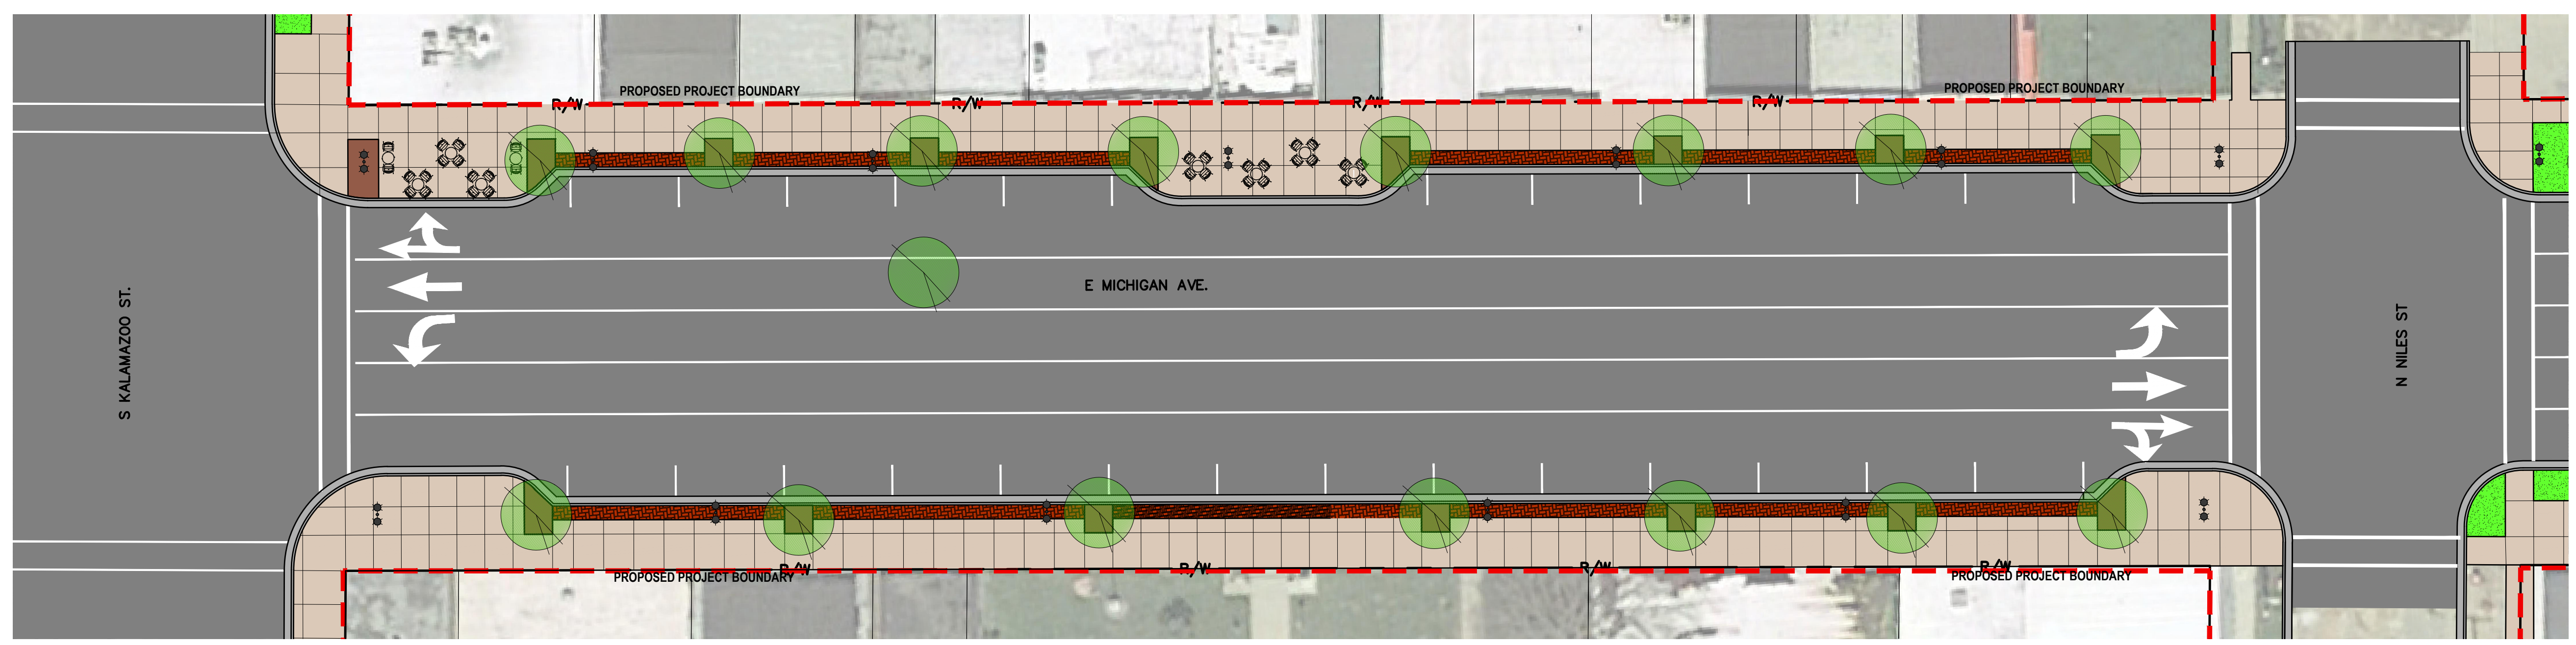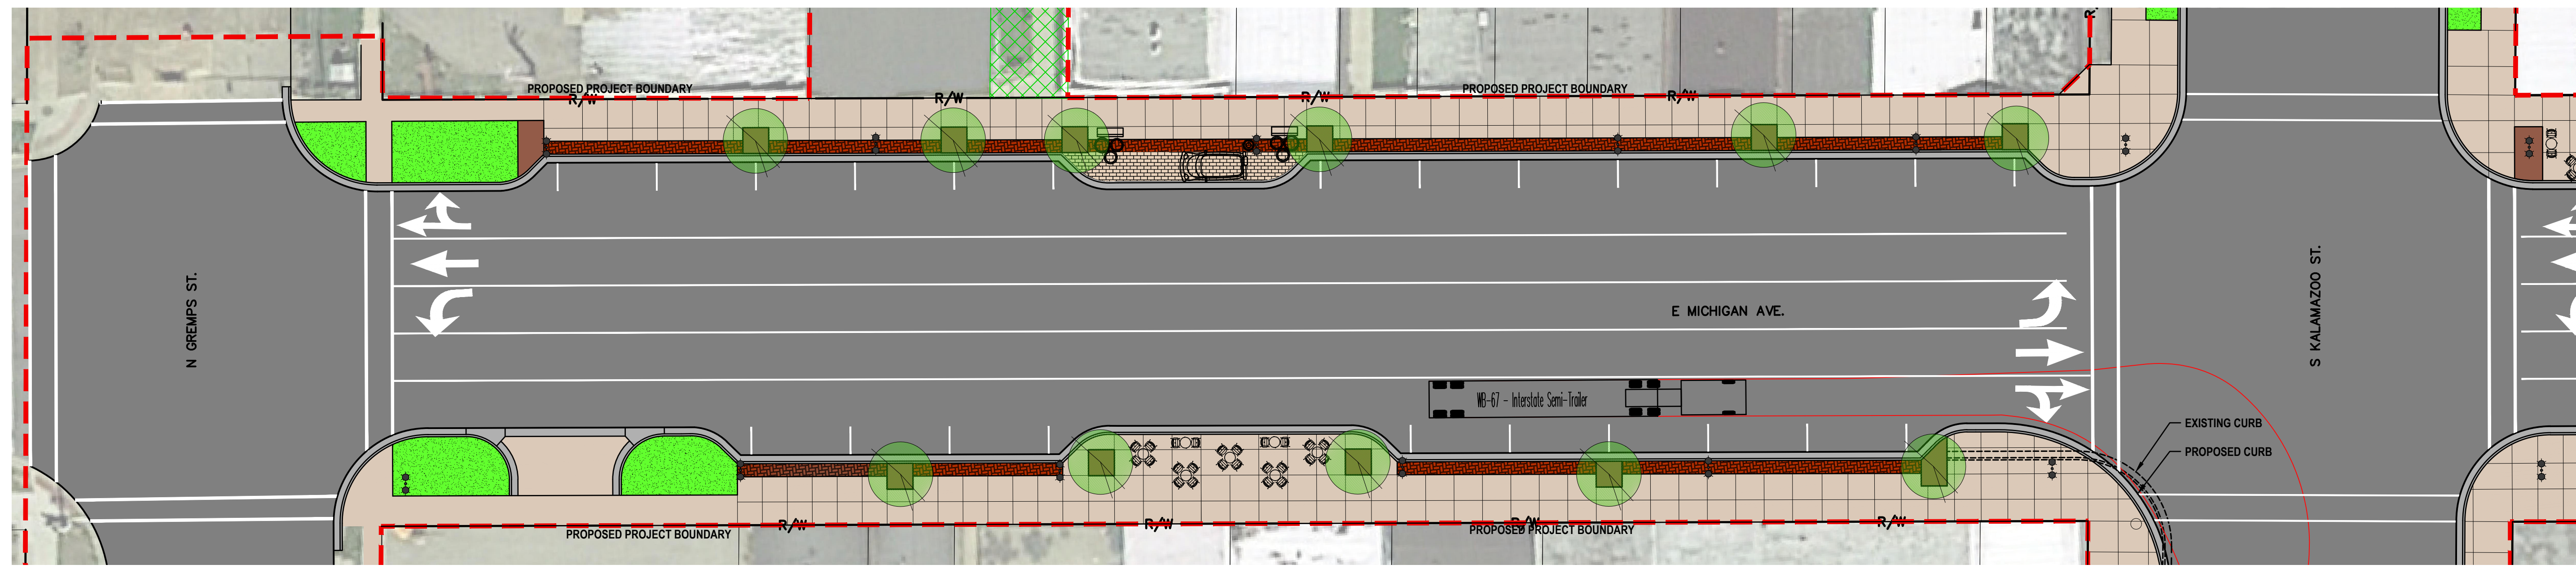

ABONMARCHÉ
 15 West Main Street
 Benton Harbor, MI 49023
 T 269.927.2295
 F 269.927.1017
 abonmarche.com
 CONCEPTORS: ABONMARCHÉ CONSULTANTS, INC.
 Engineering, Architecture, Land Surveying
 Cathryn Hobart
 Marianne South Haven
 Valparaiso

**VILLAGE OF PAW PAW
 STREETSCAPE
 EAST MICHIGAN AVENUE
 STREETSCAPE**

PROJECT:
**CONCEPT A
 ENLARGED PLAN**

SHEET TITLE:
 DRAWN BY:
GOG/KB
 DESIGNED BY:
KB
 PM REVIEW:
KB
 QA/QC REVIEW:
 DATE:
DEC 2019
 SEAL:

SIGNATURE:
 DATE:

SCALE:
 HORZ: **1"=20'**
 VERT: **N/A**
 ACI JOB #
18-1687

SHEET NO.
3 of 4

NO.	REVISION DESCRIPTION:	BY:	DATE:

C:\projects\181687\181687_Village of Paw Paw - Streetscape\181687_SITES\181687_Site_22x34.dwg, 12/11/2019 11:46:11 AM, User: kb, 1:1



ABONMARCHÉ
 95 West Main Street
 Benton Harbor, MI 49023
 T 269.927.2295
 F 269.927.1017
 abonmarche.com
 CONSTRUCTION: ABONMARCHÉ CONSULTANTS INC. Engineering, Architecture, Land Surveying
 Clayton Hobart
 Maristee South Haven
 Lafayette Vassarano

**VILLAGE OF PAW PAW
 STREETSCAPE
 EAST MICHIGAN AVENUE
 STREETSCAPE**

**WB-67 AND SU-40
 TURNING TEMPLATES
 MAIN INTERSECTION**

DRAWN BY: GOG/KB
DESIGNED BY: KB
PM REVIEW: KB
QA/QC REVIEW:
DATE: DEC 2019
SEAL:

SIGNATURE:
DATE:
SCALE:
 HORZ: 1"=20'
 VERT: N/A
ACI JOB #
18-1687
SHEET NO.
4 of 4

NO.	REVISION DESCRIPTION:	BY:	DATE:

C:\ProgramData\Autodesk\LT18\Projects\18-1687-Village of Paw Paw - Streetscape\18-1687-Village of Paw Paw - Streetscape\18-1687-Village of Paw Paw - Streetscape.dwg, 2/24/2020, 12:11:59 PM, 1/14/21, A.M. Internet, 1:1